

# URBANA II

WITH THE BEAUTY  
OF NATURE ALL AROUND

## EMAAR SOUTH





FIND  
YOURSELF IN  
A SPARKLING  
OASIS






A LIVING  
PLACE  
A  
BREATHING  
SPACE









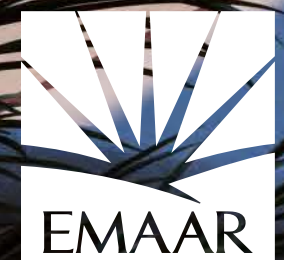











NEW  
CONCEPT  
OF FAMILY-  
FRIENDLY  
LIVING









# URBANA II

## MASTER PLAN

### LEGEND

- ① STACKED TOWNHOMES
- ② GATED ENTRY
- ③ REC CENTER
- ④ POOL
- ⑤ KIDS PLAY AREA
- ⑥ LINEAR PARK
- ⑦ SIKKA



# EMAAR SOUTH




1. All dimensions are in imperial and metric, and measured to structural elements and exclude wall finishes and construction tolerances. 2. All materials, dimensions, and drawings are approximate only. 3. Information is subject to change without notice, at developer's absolute discretion. 4. Actual area may vary from the stated area. 5. Drawings not to scale. 6. All images used are for illustrative purposes only and do not represent the actual size, features, specifications, fittings, and furnishings. 7. The developer reserves the right to make revisions/alterations, at its absolute discretion, without any liability whatsoever. \*Please note that landscaping and swimming pool are not provided by the developer.



# URBAN A II FLOOR PLANS







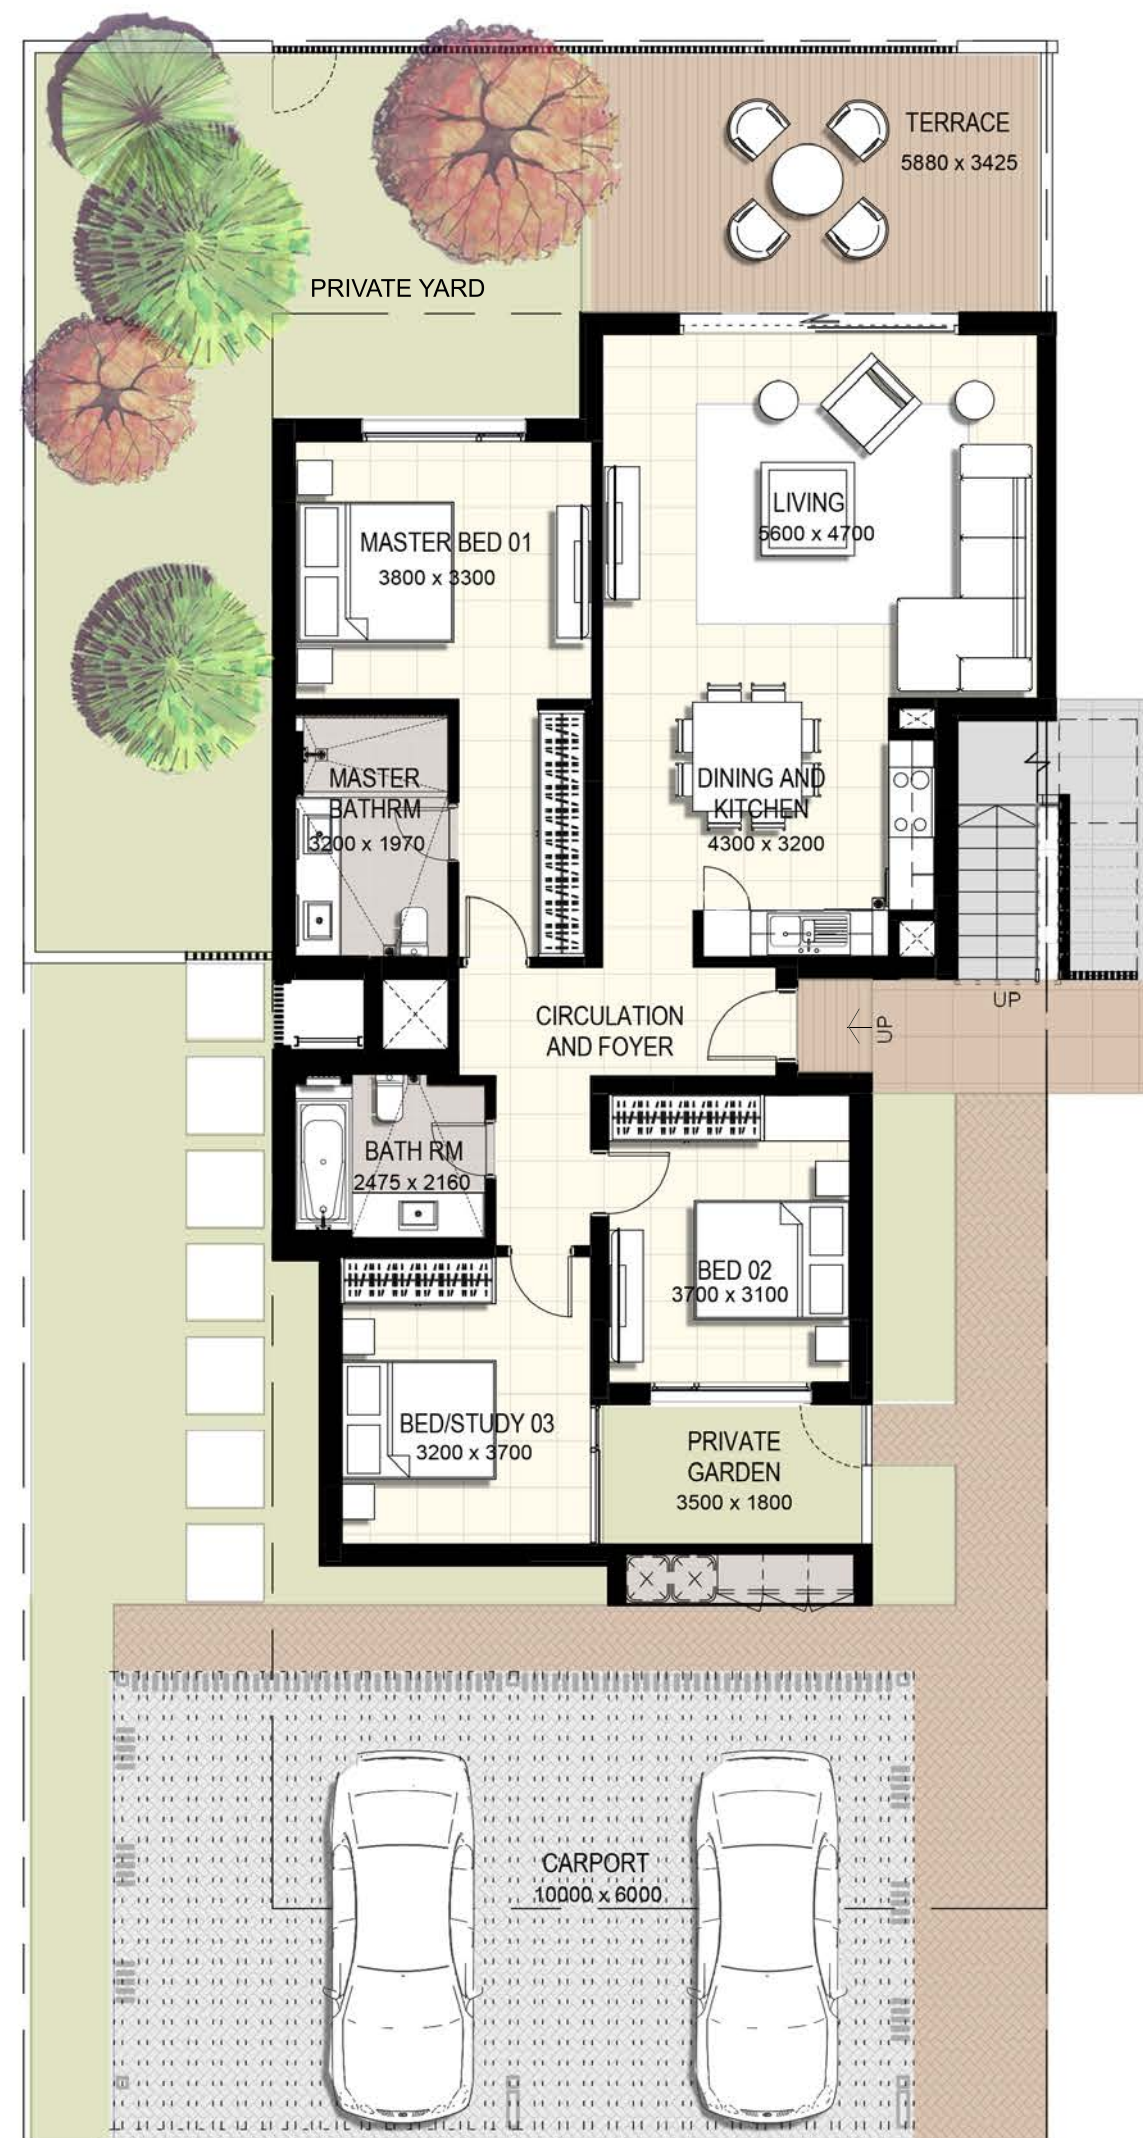

Tiered Townhome

3 Bedroom End Unit  
(Ground Floor)

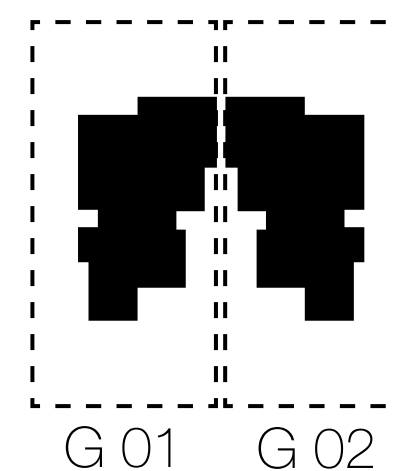
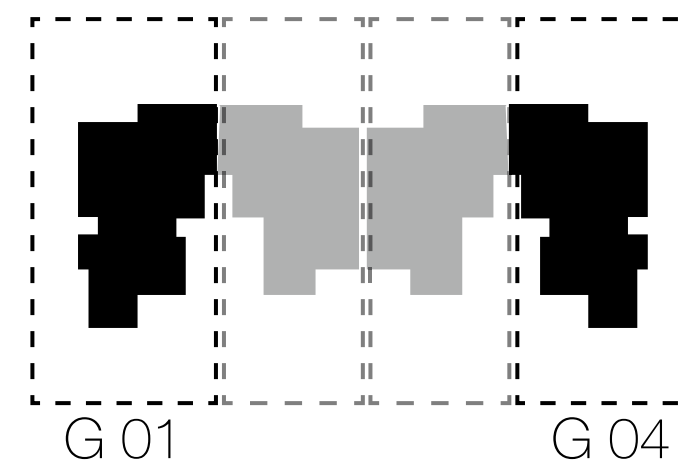


Suite Area	<b>113.32</b> m2	<b>1 220</b> sq.ft
Balcony/Terrace	<b>21.24</b> m2	<b>229</b> sq.ft
Total Area <small>excluding garden/yard</small>	<b>134.56</b> m2	<b>1 449</b> sq.ft




Tiered Townhome

2 Bedroom End Unit  
(First Floor)

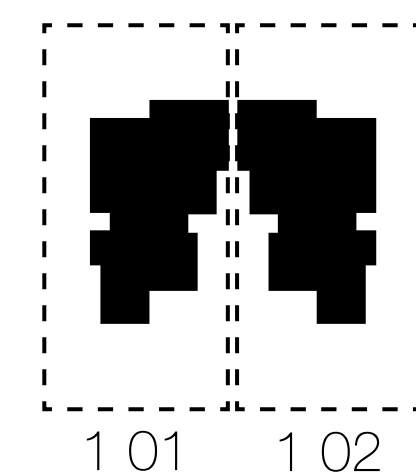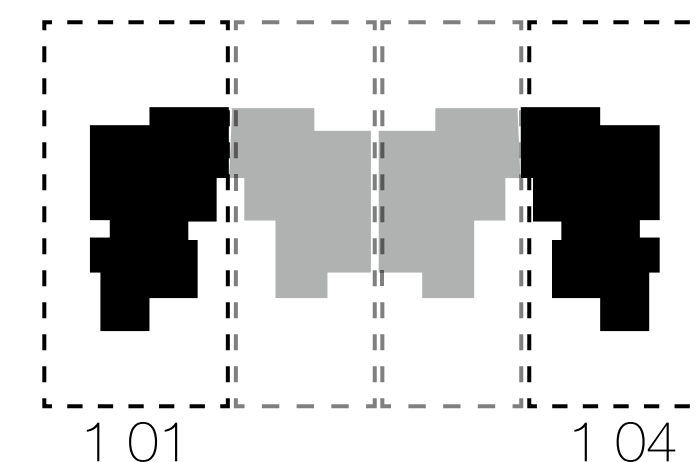


Suite Area	<b>99.86</b> m2	<b>1 075</b> sq.ft
Balcony/Terrace	<b>12.92</b> m2	<b>139</b> sq.ft
Total Area	<b>112.78</b> m2	<b>1 214</b> sq.ft



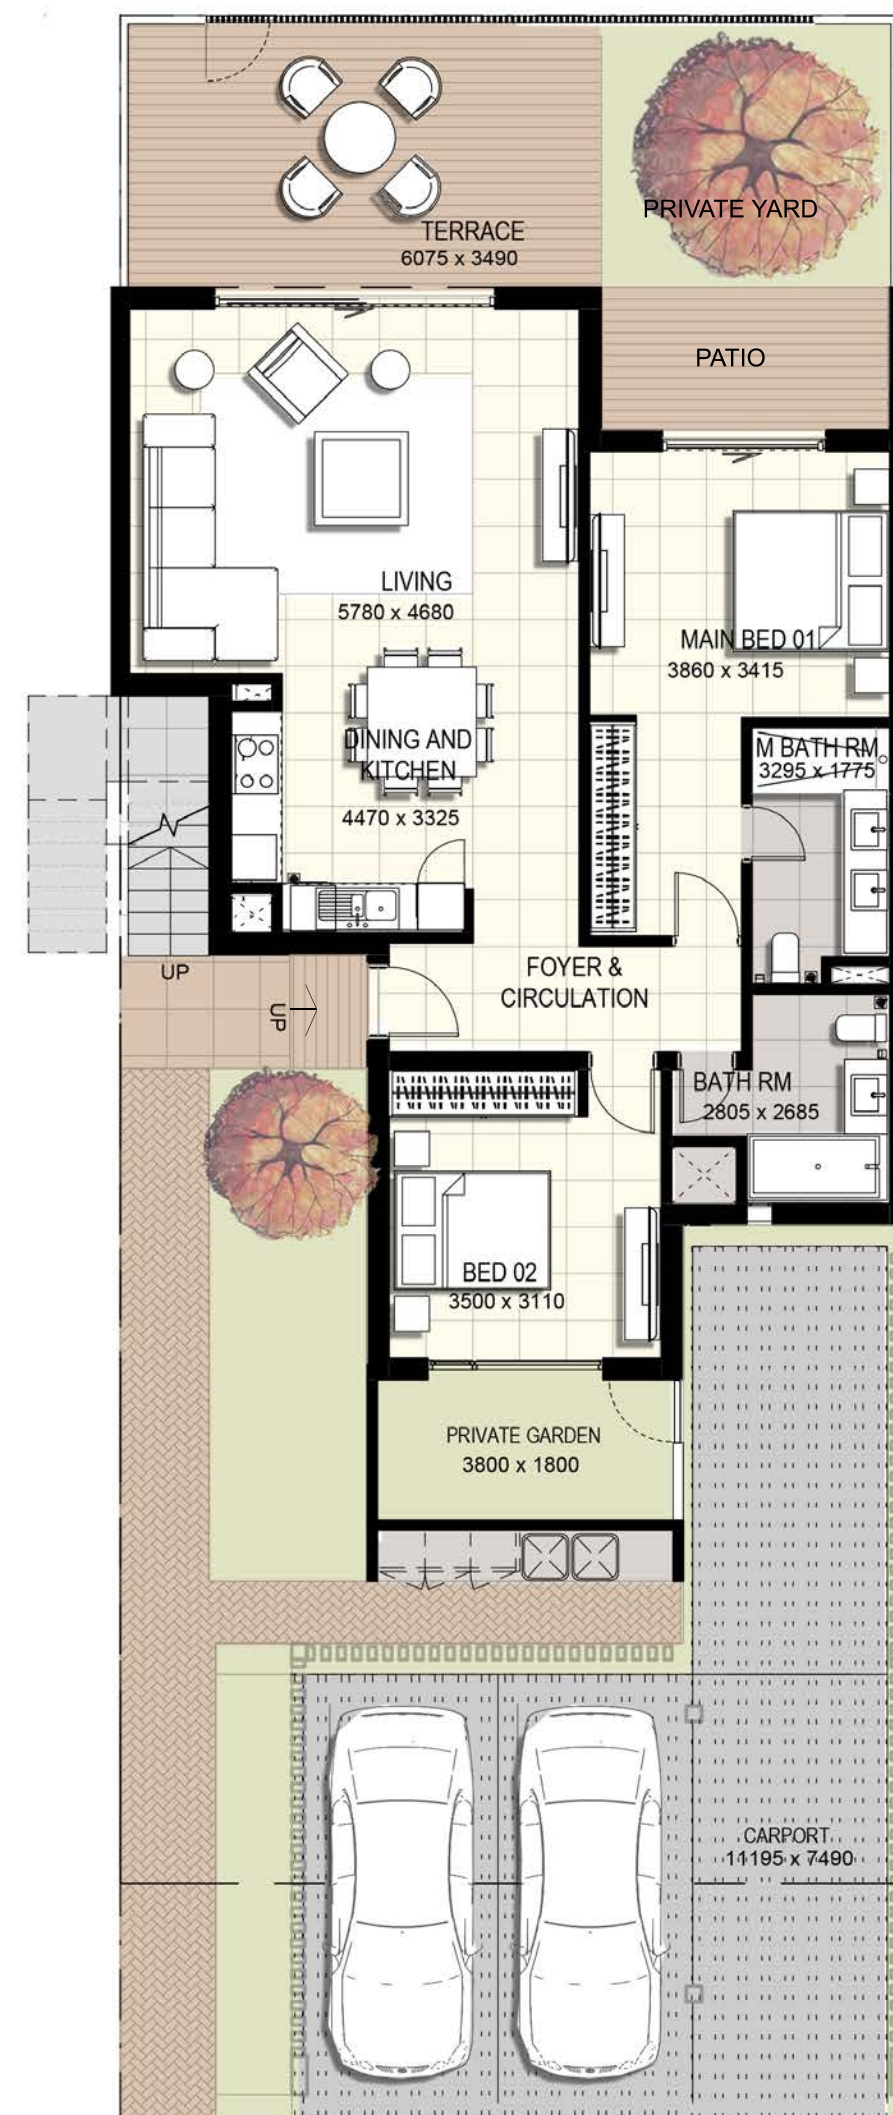

Tiered Townhome

2 Bedroom Mid Unit  
(Ground Floor)


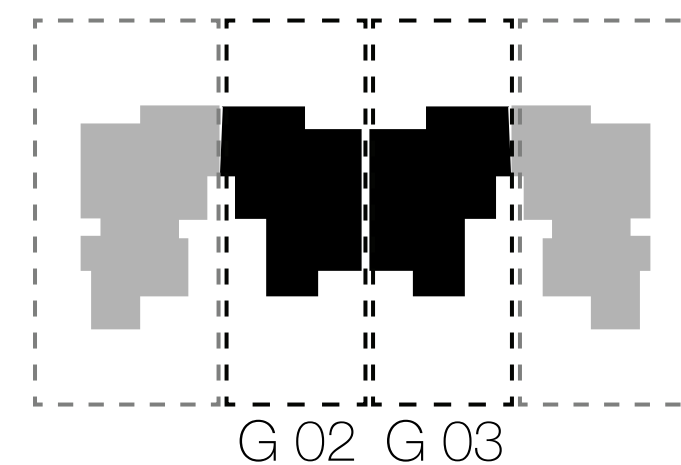


Suite Area	<b>100.17</b> m2	<b>1 078</b> sq.ft
Balcony/Terrace	<b>29.72</b> m2	<b>320</b> sq.ft
Total Area <small>excluding garden/yard</small>	<b>129.89</b> m2	<b>1 398</b> sq.ft



Tiered Townhome

## 2 Bedroom Mid Unit (First Floor)

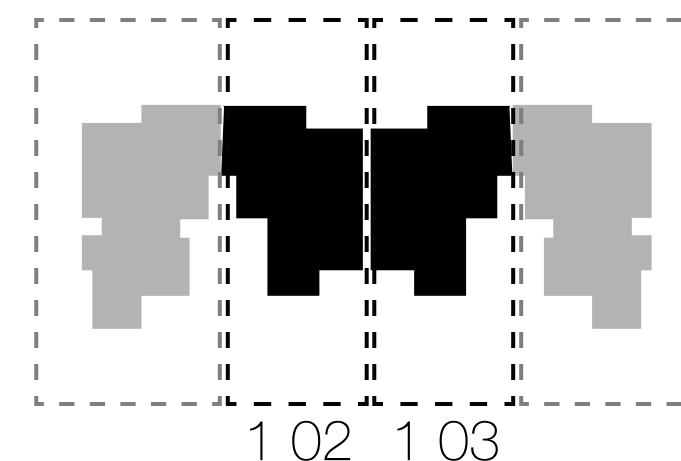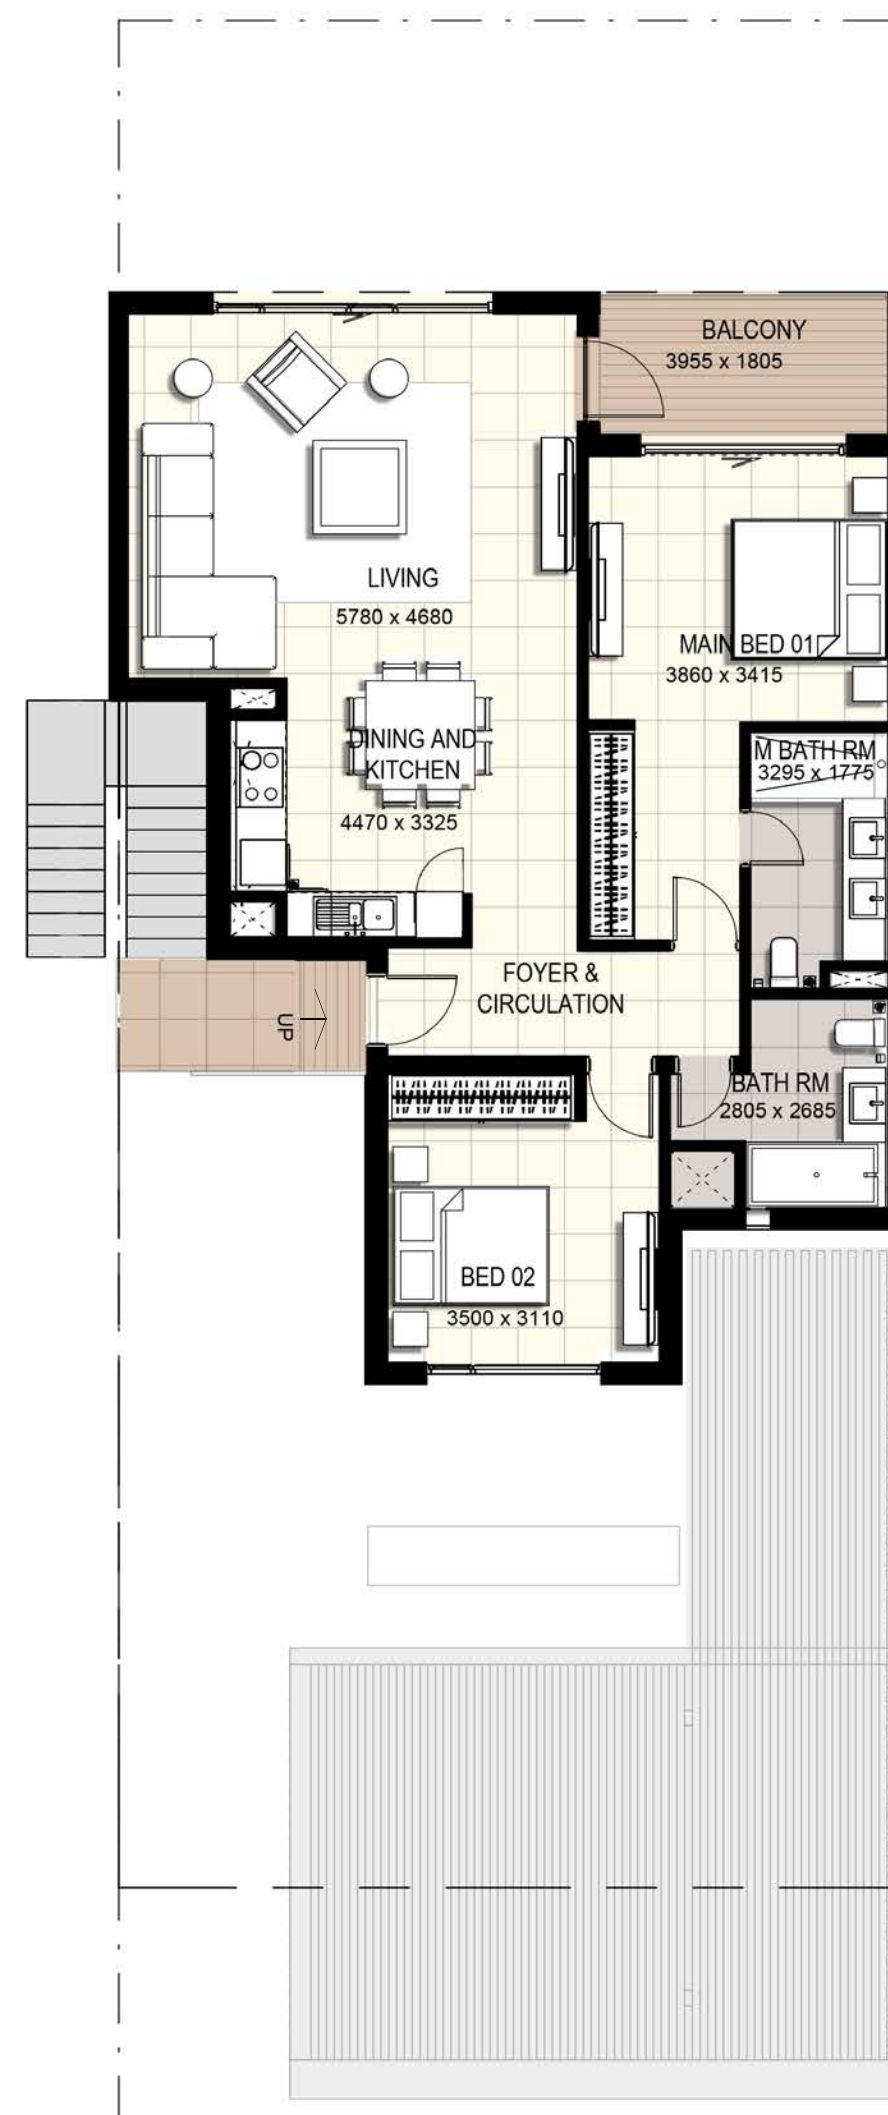

Suite Area	<b>100.17</b> m2	<b>1 078</b> sq.ft
Balcony/Terrace	<b>7.55</b> m2	<b>81</b> sq.ft
Total Area	<b>107.72</b> m2	<b>1 159</b> sq.ft



**BOOK YOUR INTEREST**

**+971 55 837 7712**

**sales@drehomes.com**

**Visit Us For More Info:-**

**<https://urbana-townhouses-emaar-south.drehomes.ae/>**